

Republic of the Philippines
Department of Education
CORDILLERA ADMINISTRATIVE REGION
Wangal, La Trinidad, Benguet

Repair/Rehabilitation of Regional-National Educators Academy of the Philippines (RNEAP) Building

Sixth Edition
July 2020

TABLE OF CONTENTS

Glossary of Terms, Abbreviations, and Acronyms	4
Section I. Invitation to Bid.....	7
Section II. Instructions to Bidders	10
1. Scope of Bid.....	11
2. Funding Information	11
3. Bidding Requirements.....	11
4. Corrupt, Fraudulent, Collusive, Coercive, and Obstructive Practices	11
5. Eligible Bidders.....	12
6. Origin of Associated Goods	12
7. Subcontracts	12
8. Pre-Bid Conference.....	12
9. Clarification and Amendment of Bidding Documents.....	12
10. Documents Comprising the Bid: Eligibility and Technical Components	13
11. Documents Comprising the Bid: Financial Component	13
12. Alternative Bids	13
13. Bid Prices	14
14. Bid and Payment Currencies.....	14
15. Bid Security.....	14
16. Sealing and Marking of Bids.....	14
17. Deadline for Submission of Bids	15
18. Opening and Preliminary Examination of Bids	15
19. Detailed Evaluation and Comparison of Bids.....	15
20. Post Qualification.....	15
21. Signing of the Contract	15
Section III. Bid Data Sheet	16
Section IV. General Conditions of Contract.....	18
1. Scope of Contract.....	19
2. Sectional Completion of Works	19
3. Possession of Site	19
4. The Contractor's Obligations.....	19
5. Performance Security	19
6. Site Investigation Reports	20

7.	Warranty.....	20
8.	Liability of the Contractor.....	20
9.	Termination for Other Causes.....	20
10.	Dayworks	20
11.	Program of Work.....	21
12.	Instructions, Inspections and Audits	21
13.	Advance Payment.....	21
14.	Progress Payments	21
15.	Operating and Maintenance Manuals.....	21
	Section V. Special Conditions of Contract.....	22
	Section VI. Specifications	24
	Section VII. Drawings.....	25
	Section VIII. Bill of Quantities	31
	Section IX. Checklist of Technical and Financial Documents	36

Glossary of Terms, Abbreviations, and Acronyms

ABC – Approved Budget for the Contract.

ARCC – Allowable Range of Contract Cost.

BAC – Bids and Awards Committee.

Bid – A signed offer or proposal to undertake a contract submitted by a bidder in response to and in consonance with the requirements of the bidding documents. Also referred to as *Proposal* and *Tender*. (2016 revised IRR, Section 5[c])

Bidder – Refers to a contractor, manufacturer, supplier, distributor and/or consultant who submits a bid in response to the requirements of the Bidding Documents. (2016 revised IRR, Section 5[d])

Bidding Documents – The documents issued by the Procuring Entity as the bases for bids, furnishing all information necessary for a prospective bidder to prepare a bid for the Goods, Infrastructure Projects, and/or Consulting Services required by the Procuring Entity. (2016 revised IRR, Section 5[e])

BIR – Bureau of Internal Revenue.

BSP – Bangko Sentral ng Pilipinas.

CDA – Cooperative Development Authority.

Consulting Services – Refer to services for Infrastructure Projects and other types of projects or activities of the GOP requiring adequate external technical and professional expertise that are beyond the capability and/or capacity of the GOP to undertake such as, but not limited to: (i) advisory and review services; (ii) pre-investment or feasibility studies; (iii) design; (iv) construction supervision; (v) management and related services; and (vi) other technical services or special studies. (2016 revised IRR, Section 5[i])

Contract – Refers to the agreement entered into between the Procuring Entity and the Supplier or Manufacturer or Distributor or Service Provider for procurement of Goods and Services; Contractor for Procurement of Infrastructure Projects; or Consultant or Consulting Firm for Procurement of Consulting Services; as the case may be, as recorded in the Contract Form signed by the parties, including all attachments and appendices thereto and all documents incorporated by reference therein.

Contractor – is a natural or juridical entity whose proposal was accepted by the Procuring Entity and to whom the Contract to execute the Work was awarded. Contractor as used in these Bidding Documents may likewise refer to a supplier, distributor, manufacturer, or consultant.

CPI – Consumer Price Index.

DOLE – Department of Labor and Employment.

DTI – Department of Trade and Industry.

Foreign-funded Procurement or Foreign-Assisted Project – Refers to procurement whose funding source is from a foreign government, foreign or international financing institution as specified in the Treaty or International or Executive Agreement. (2016 revised IRR, Section 5[b]).

GFI – Government Financial Institution.

GOCC – Government-owned and/or –controlled corporation.

Goods – Refer to all items, supplies, materials and general support services, except Consulting Services and Infrastructure Projects, which may be needed in the transaction of public businesses or in the pursuit of any government undertaking, project or activity, whether in the nature of equipment, furniture, stationery, materials for construction, or personal property of any kind, including non-personal or contractual services such as the repair and maintenance of equipment and furniture, as well as trucking, hauling, janitorial, security, and related or analogous services, as well as procurement of materials and supplies provided by the Procuring Entity for such services. The term “related” or “analogous services” shall include, but is not limited to, lease or purchase of office space, media advertisements, health maintenance services, and other services essential to the operation of the Procuring Entity. (2016 revised IRR, Section 5[r])

GOP – Government of the Philippines.

Infrastructure Projects – Include the construction, improvement, rehabilitation, demolition, repair, restoration or maintenance of roads and bridges, railways, airports, seaports, communication facilities, civil works components of information technology projects, irrigation, flood control and drainage, water supply, sanitation, sewerage and solid waste management systems, shore protection, energy/power and electrification facilities, national buildings, school buildings, hospital buildings, and other related construction projects of the government. Also referred to as *civil works or works*. (2016 revised IRR, Section 5[u])

LGUs – Local Government Units.

NFCC – Net Financial Contracting Capacity.

NGA – National Government Agency.

PCAB – Philippine Contractors Accreditation Board.

PhilGEPS - Philippine Government Electronic Procurement System.

Procurement Project – refers to a specific or identified procurement covering goods, infrastructure project or consulting services. A Procurement Project shall be described, detailed, and scheduled in the Project Procurement Management Plan prepared by the agency which shall be consolidated in the procuring entity's Annual Procurement Plan. (GPPB Circular No. 06-2019 dated 17 July 2019)

PSA – Philippine Statistics Authority.

SEC – Securities and Exchange Commission.

SLCC – Single Largest Completed Contract.

UN – United Nations.

Section I. Invitation to Bid



Republic of the Philippines
Department of Education
Cordillera Administrative Region

INVITATION TO BID
FOR THE
**REPAIR/REHABILITATION OF REGIONAL-NATIONAL EDUCATORS ACADEMY
OF THE PHILIPPINES (RNEAP) BUILDING (Republication)**

1. The Department of Education – Cordillera Administrative Region, through the RNEAP FUNDS, intends to apply the sum of **ONE MILLION FIVE HUNDRED NINETY THOUSAND FOUR HUNDRED THIRTY AND 64/100 PESOS (Php 1,590,430.64)** being the Approved Budget for the Contract (ABC) to payments under the contract for the Repair/Rehabilitation of the Regional-National Educators Academy of the Philippines (RNEAP) building. Bids received in excess of the ABC shall be automatically rejected at bid opening.
2. The DepED-CAR Regional Office now invites bids for the above Procurement Project. **Completion of the Works is required within 90 calendar days.** Bidders should have completed a contract similar to the Project. The description of an eligible bidder is contained in the Bidding Documents, particularly, in Section II, Instructions to Bidders.
3. Bidding will be conducted through open competitive bidding procedures using non-discretionary “*pass/fail*” criterion as specified in the 2016 revised Implementing Rules and Regulations (IRR) of Republic Act (RA) No. 9184.

Bidding is restricted to Filipino citizens/sole proprietorships, cooperatives, and partnerships or organizations with at least seventy five percent (75%) interest or outstanding capital stock belonging to citizens of the Philippines.
4. Interested bidders may obtain further information from DepED-CAR Regional Office and inspect the Bidding Documents at the address given below from 8am to 5pm during working days.
5. A complete set of Bidding Documents may be acquired by interested bidders starting January 21, 2021 (office hours only) from the BAC Secretariat/TWG at the DepED-CAR RO, Wangal, La Trinidad, Benguet *upon payment of the applicable fee for the Bidding Documents, pursuant to the latest Guidelines issued by the GPPB, in the amount of Php 1,500.00.*

It may also be downloaded free of charge from the website of the Philippine Government Electronic Procurement System (PhilGEPs) and the website of the Procuring Entity, provided that bidders shall pay the applicable fee for the Bidding Documents not later than the submission of their bids.



Address: Wangal, La Trinidad, Benguet, 2601
Telephone No: (074) 422 – 1318 | Fax No.: (074) 422-4074
Website: www.depedcar.ph | Email Address: car@deped.gov.ph



ISO 9001:2015 Certified
Quality Management System
DE-50500784 QM15

6. The DepED-CAR Regional Office will hold a **Pre-Bid Conference¹ on January 28, 2021 at 11am, at the SNC Hall, DepED-CAR RO, Wangal, La Trinidad, Benguet**, which shall be open to prospective bidders.
7. Bids must be duly received by the BAC Secretariat at the Administrative Division of the DepED-CAR RO, address below, *on or before 11am of February 9, 2021*. Late bids shall not be accepted.
8. All bids must be accompanied by a bid security in any of the acceptable forms and in the amount stated in ITB Clause 16.
9. **Bid opening shall be on February 9, 2021 at 11:01am at the SNC Hall, DepED-CAR RO, Wangal, La Trinidad, Benguet**. Bids will be opened in the presence of the bidders' representatives who choose to attend the activity.
10. The DepED-CAR Regional Office reserves the right to reject any and all bids, declare a failure of bidding, or not award the contract at any time prior to contract award in accordance with Sections 35.6 and 41 of the 2016 revised Implementing Rules and Regulations (IRR) of RA No. 9184, without thereby incurring any liability to the affected bidder or bidders.
11. For further information, please refer to:

*BAC Secretariat
DepEd- CAR Regional Office
Wangal, La Trinidad, Benguet
Telephone No. (074) 422-18-04
Email address: depedcar.bacsecretariat@gmail.com*

12. You may visit the following websites:

For downloading of Bidding Documents: *depedcar.ph*
[If applicable] For online bid submission: [Indicate website]

January 19, 2021


FLORANTE E. VERGARA
BAC Chairperson

1/19/2021

Section II. Instructions to Bidders

1. Scope of Bid

The Procuring Entity, the Dept. of Education – Cordillera Administrative Region, invites Bids for the **Repair/Rehabilitation of Regional-National Educators Academy of the Philippines (RNEAP) Building (Republication)**, with Project Identification Number **CB 2021-003**.

The Procurement Project (referred to herein as “Project”) is for the construction of Works, as described in Section VI (Specifications).

2. Funding Information

2.1. The GOP through the source of funding as indicated below in the amount of **ONE MILLION FIVE HUNDRED NINETY THOUSAND FOUR HUNDRED THIRTY AND 64/100 PESOS (Php 1,590,430.64)**

2.2. The source of funding is: RNEAP funds

3. Bidding Requirements

The Bidding for the Project shall be governed by all the provisions of RA No. 9184 and its 2016 revised IRR, including its Generic Procurement Manual and associated policies, rules and regulations as the primary source thereof, while the herein clauses shall serve as the secondary source thereof.

Any amendments made to the IRR and other GPPB issuances shall be applicable only to the ongoing posting, advertisement, or invitation to bid by the BAC through the issuance of a supplemental or bid bulletin.

The Bidder, by the act of submitting its Bid, shall be deemed to have inspected the site, determined the general characteristics of the contracted Works and the conditions for this Project, such as the location and the nature of the work; (b) climatic conditions; (c) transportation facilities; (c) nature and condition of the terrain, geological conditions at the site communication facilities, requirements, location and availability of construction aggregates and other materials, labor, water, electric power and access roads; and (d) other factors that may affect the cost, duration and execution or implementation of the contract, project, or work and examine all instructions, forms, terms, and project requirements in the Bidding Documents.

4. Corrupt, Fraudulent, Collusive, Coercive, and Obstructive Practices

The Procuring Entity, as well as the Bidders and Contractors, shall observe the highest standard of ethics during the procurement and execution of the contract. They or through an agent shall not engage in corrupt, fraudulent, collusive, coercive, and obstructive practices defined under Annex “I” of the 2016 revised IRR of RA No. 9184 or other integrity violations in competing for the Project.

5. Eligible Bidders

- 5.1. Only Bids of Bidders found to be legally, technically, and financially capable will be evaluated.
- 5.2. The Bidder must have an experience of having completed a Single Largest Completed Contract (SLCC) that is similar to this Project, equivalent to at least fifty percent (50%) of the ABC adjusted, if necessary, by the Bidder to current prices using the PSA's CPI, except under conditions provided for in Section 23.4.2.4 of the 2016 revised IRR of RA No. 9184.

A contract is considered to be "similar" to the contract to be bid if it has the major categories of work stated in the **BDS**.
- 5.3. For Foreign-funded Procurement, the Procuring Entity and the foreign government/foreign or international financing institution may agree on another track record requirement, as specified in the Bidding Document prepared for this purpose.
- 5.4. The Bidders shall comply with the eligibility criteria under Section 23.4.2 of the 2016 IRR of RA No. 9184.

6. Origin of Associated Goods

There is no restriction on the origin of Goods other than those prohibited by a decision of the UN Security Council taken under Chapter VII of the Charter of the UN.

7. Subcontracts

- 7.1. The Bidder may subcontract portions of the Project to the extent allowed by the Procuring Entity as stated herein, but in no case more than fifty percent (50%) of the Project.

The Procuring Entity has prescribed that: **Subcontracting is not allowed.**

8. Pre-Bid Conference

The Procuring Entity will hold a **pre-bid conference for this Project on January 28, 2021 at 11am at the Stephen N. Capuyan Hall, DepED-CAR, Wangal, La Trinidad, Benguet.**

9. Clarification and Amendment of Bidding Documents

Prospective bidders may request for clarification on and/or interpretation of any part of the Bidding Documents. Such requests must be in writing and received by the Procuring Entity, either at its given address or through electronic mail indicated in the **IB**, at least ten (10) calendar days before the deadline set for the submission and receipt of Bids.

10. Documents Comprising the Bid: Eligibility and Technical Components

- 10.1. The first envelope shall contain the eligibility and technical documents of the Bid as specified in **Section IX. Checklist of Technical and Financial Documents**.
- 10.2. If the eligibility requirements or statements, the bids, and all other documents for submission to the BAC are in foreign language other than English, it must be accompanied by a translation in English, which shall be authenticated by the appropriate Philippine foreign service establishment, post, or the equivalent office having jurisdiction over the foreign bidder's affairs in the Philippines. For Contracting Parties to the Apostille Convention, only the translated documents shall be authenticated through an apostille pursuant to GPPB Resolution No. 13-2019 dated 23 May 2019. The English translation shall govern, for purposes of interpretation of the bid.
- 10.3. A valid PCAB License is required, and in case of joint ventures, a valid special PCAB License, and registration for the type and cost of the contract for this Project. Any additional type of Contractor license or permit shall be indicated in the **BDS**.
- 10.4. A List of Contractor's key personnel (e.g., Project Manager, Project Engineers, Materials Engineers, and Foremen) assigned to the contract to be bid, with their complete qualification and experience data shall be provided. These key personnel must meet the required minimum years of experience set in the **BDS**.
- 10.5. A List of Contractor's major equipment units, which are owned, leased, and/or under purchase agreements, supported by proof of ownership, certification of availability of equipment from the equipment lessor/vendor for the duration of the project, as the case may be, must meet the minimum requirements for the contract set in the **BDS**.

11. Documents Comprising the Bid: Financial Component

- 11.1. The second bid envelope shall contain the financial documents for the Bid as specified in **Section IX. Checklist of Technical and Financial Documents**.
- 11.2. Any bid exceeding the ABC indicated in paragraph 1 of the **IB** shall not be accepted.
- 11.3. For Foreign-funded procurement, a ceiling may be applied to bid prices provided the conditions are met under Section 31.2 of the 2016 revised IRR of RA No. 9184.

12. Alternative Bids

Bidders shall submit offers that comply with the requirements of the Bidding Documents, including the basic technical design as indicated in the drawings and specifications. Unless there is a value engineering clause in the **BDS**, alternative Bids shall not be accepted.

13. Bid Prices

All bid prices for the given scope of work in the Project as awarded shall be considered as fixed prices, and therefore not subject to price escalation during contract implementation, except under extraordinary circumstances as determined by the NEDA and approved by the GPPB pursuant to the revised Guidelines for Contract Price Escalation guidelines.

14. Bid and Payment Currencies

14.1. Bid prices may be quoted in the local currency or tradeable currency accepted by the BSP at the discretion of the Bidder. However, for purposes of bid evaluation, Bids denominated in foreign currencies shall be converted to Philippine currency based on the exchange rate as published in the BSP reference rate bulletin on the day of the bid opening.

14.2. *Payment of the contract price shall be made in: **Philippine Pesos***

15. Bid Security

15.1. The Bidder shall submit a Bid Securing Declaration or any form of Bid Security in the amount indicated in the **BDS**, which shall be not less than the percentage of the ABC in accordance with the schedule in the **BDS**.

15.2. The Bid and bid security shall be valid until June 8, 2021. Any bid not accompanied by an acceptable bid security shall be rejected by the Procuring Entity as non-responsive.

16. Sealing and Marking of Bids

Each Bidder is requested to submit three (3) copies/sets of the first and second component of its bid. The use of tabs is also encouraged to facilitate examination of documents.

The Procuring Entity may request additional hard copies and/or electronic copies of the Bid. However, failure of the Bidders to comply with the said request shall not be a ground for disqualification.

If the Procuring Entity allows the submission of bids through online submission to the given website or any other electronic means, the Bidder shall submit an electronic copy of its Bid, which must be digitally signed. An electronic copy that cannot be opened or is corrupted shall be considered non-responsive and, thus, automatically disqualified.

17. **Deadline for Submission of Bids**

The Bidders shall submit on the specified date and time and either at its physical address or through online submission as indicated in paragraph 7 of the **IB**.

18. **Opening and Preliminary Examination of Bids**

18.1. The BAC shall open the Bids in public at the time, on the date, and at the place specified in paragraph 9 of the **IB**. The Bidders' representatives who are present shall sign a register evidencing their attendance. In case videoconferencing, webcasting or other similar technologies will be used, attendance of participants shall likewise be recorded by the BAC Secretariat.

In case the Bids cannot be opened as scheduled due to justifiable reasons, the rescheduling requirements under Section 29 of the 2016 revised IRR of RA No. 9184 shall prevail.

18.2. The preliminary examination of Bids shall be governed by Section 30 of the 2016 revised IRR of RA No. 9184.

19. **Detailed Evaluation and Comparison of Bids**

19.1. The Procuring Entity's BAC shall immediately conduct a detailed evaluation of all Bids rated "*passed*" using non-discretionary pass/fail criteria. The BAC shall consider the conditions in the evaluation of Bids under Section 32.2 of 2016 revised IRR of RA No. 9184.

19.2. If the Project allows partial bids, all Bids and combinations of Bids as indicated in the **BDS** shall be received by the same deadline and opened and evaluated simultaneously so as to determine the Bid or combination of Bids offering the lowest calculated cost to the Procuring Entity. Bid Security as required by **ITB** Clause 16 shall be submitted for each contract (lot) separately.

19.3. In all cases, the NFCC computation pursuant to Section 23.4.2.6 of the 2016 revised IRR of RA No. 9184 must be sufficient for the total of the ABCs for all the lots participated in by the prospective Bidder.

20. **Post Qualification**

Within a non-extendible period of five (5) calendar days from receipt by the Bidder of the notice from the BAC that it submitted the Lowest Calculated Bid, the Bidder shall submit its latest income and business tax returns filed and paid through the BIR Electronic Filing and Payment System (eFPS), and other appropriate licenses and permits required by law and stated in the **BDS**.

21. **Signing of the Contract**

The documents required in Section 37.2 of the 2016 revised IRR of RA No. 9184 shall form part of the Contract. Additional Contract documents are indicated in the **BDS**.

Section III. Bid Data Sheet

Bid Data Sheet

ITB Clause																						
5.2	For this purpose, contracts similar to the Project refer to contracts which have the same major categories of work, which shall be: General Building (Tinsmithry, Carpentry, Painting).																					
7.1	Subcontracting is not allowed																					
10.3	No further instructions																					
10.4	<p>The key personnel must meet the required minimum years of experience set below:</p> <table border="1" style="width: 100%; border-collapse: collapse;"> <thead> <tr> <th style="text-align: left;"><u>Key Personnel</u></th> <th style="text-align: center;"><u>General Experience</u></th> <th style="text-align: center;"><u>Relevant Experience</u></th> </tr> </thead> <tbody> <tr> <td>Project Engineer</td> <td style="text-align: center;">3 years</td> <td style="text-align: center;">2 years</td> </tr> <tr> <td>Safety Officer</td> <td style="text-align: center;">2 years</td> <td style="text-align: center;">1 year</td> </tr> <tr> <td>General Foreman</td> <td style="text-align: center;">3 years</td> <td style="text-align: center;">2 years</td> </tr> <tr> <td>Skilled Tinsmith</td> <td style="text-align: center;">2 years</td> <td style="text-align: center;">1 year</td> </tr> <tr> <td>Skilled Carpenters</td> <td style="text-align: center;">2 years</td> <td style="text-align: center;">1 year</td> </tr> <tr> <td>Skilled Painters</td> <td style="text-align: center;">2 years</td> <td style="text-align: center;">1 year</td> </tr> </tbody> </table>	<u>Key Personnel</u>	<u>General Experience</u>	<u>Relevant Experience</u>	Project Engineer	3 years	2 years	Safety Officer	2 years	1 year	General Foreman	3 years	2 years	Skilled Tinsmith	2 years	1 year	Skilled Carpenters	2 years	1 year	Skilled Painters	2 years	1 year
<u>Key Personnel</u>	<u>General Experience</u>	<u>Relevant Experience</u>																				
Project Engineer	3 years	2 years																				
Safety Officer	2 years	1 year																				
General Foreman	3 years	2 years																				
Skilled Tinsmith	2 years	1 year																				
Skilled Carpenters	2 years	1 year																				
Skilled Painters	2 years	1 year																				
10.5	<p>The minimum major equipment requirements are the following:</p> <table border="1" style="width: 100%; border-collapse: collapse;"> <thead> <tr> <th style="text-align: left;"><u>Equipment</u></th> <th style="text-align: center;"><u>Capacity</u></th> <th style="text-align: center;"><u>Number of Units</u></th> </tr> </thead> <tbody> <tr> <td>Dumptruck/elf</td> <td style="text-align: center;">2 cu.m.</td> <td style="text-align: center;">1</td> </tr> <tr> <td colspan="3">Various power hand tools</td> </tr> </tbody> </table>	<u>Equipment</u>	<u>Capacity</u>	<u>Number of Units</u>	Dumptruck/elf	2 cu.m.	1	Various power hand tools														
<u>Equipment</u>	<u>Capacity</u>	<u>Number of Units</u>																				
Dumptruck/elf	2 cu.m.	1																				
Various power hand tools																						
12	No further instructions																					
15.1	<p>The bid security shall be in the form of a Bid Securing Declaration or any of the following forms and amounts:</p> <p>a. The amount of not less than <u>Php31,808.61 [(2%) of ABC]</u>, if bid security is in cash, cashier's/manager's check, bank draft/guarantee or irrevocable letter of credit;</p> <p>b. The amount of not less than <u>Php79,521.53</u> [(5%) of ABC] if bid security is in Surety Bond.</p>																					
19.2	Partial bid is not allowed. The infrastructure project is packaged in a single lot and the lot shall not be divided into sub-lots for the purpose of bidding, evaluation, and contract award.																					
20	<i>None</i>																					
21	Additional contract documents relevant to the Project that may be required by existing laws and/or the Procuring Entity, such as construction schedule and S-curve, manpower schedule, construction methods, equipment utilization schedule, construction safety and health program approved by the DOLE, and other acceptable tools of project scheduling.																					

Section IV. General Conditions of Contract

1. **Scope of Contract**

This Contract shall include all such items, although not specifically mentioned, that can be reasonably inferred as being required for its completion as if such items were expressly mentioned herein. All the provisions of RA No. 9184 and its 2016 revised IRR, including the Generic Procurement Manual, and associated issuances, constitute the primary source for the terms and conditions of the Contract, and thus, applicable in contract implementation. Herein clauses shall serve as the secondary source for the terms and conditions of the Contract.

This is without prejudice to Sections 74.1 and 74.2 of the 2016 revised IRR of RA No. 9184 allowing the GPPB to amend the IRR, which shall be applied to all procurement activities, the advertisement, posting, or invitation of which were issued after the effectivity of the said amendment.

2. **Sectional Completion of Works**

If sectional completion is specified in the **Special Conditions of Contract (SCC)**, references in the Conditions of Contract to the Works, the Completion Date, and the Intended Completion Date shall apply to any Section of the Works (other than references to the Completion Date and Intended Completion Date for the whole of the Works).

3. **Possession of Site**

4.1. The Procuring Entity shall give possession of all or parts of the Site to the Contractor based on the schedule of delivery indicated in the **SCC**, which corresponds to the execution of the Works. If the Contractor suffers delay or incurs cost from failure on the part of the Procuring Entity to give possession in accordance with the terms of this clause, the Procuring Entity's Representative shall give the Contractor a Contract Time Extension and certify such sum as fair to cover the cost incurred, which sum shall be paid by Procuring Entity.

4.2. If possession of a portion is not given by the above date, the Procuring Entity will be deemed to have delayed the start of the relevant activities. The resulting adjustments in contract time to address such delay may be addressed through contract extension provided under Annex "E" of the 2016 revised IRR of RA No. 9184.

4. **The Contractor's Obligations**

The Contractor shall employ the key personnel named in the Schedule of Key Personnel indicating their designation, in accordance with **ITB** Clause 10.3 and specified in the **BDS**, to carry out the supervision of the Works.

The Procuring Entity will approve any proposed replacement of key personnel only if their relevant qualifications and abilities are equal to or better than those of the personnel listed in the Schedule.

5. **Performance Security**

- 5.1. Within ten (10) calendar days from receipt of the Notice of Award from the Procuring Entity but in no case later than the signing of the contract by both parties, the successful Bidder shall furnish the performance security in any of the forms prescribed in Section 39 of the 2016 revised IRR.
- 5.2. The Contractor, by entering into the Contract with the Procuring Entity, acknowledges the right of the Procuring Entity to institute action pursuant to RA No. 3688 against any subcontractor be they an individual, firm, partnership, corporation, or association supplying the Contractor with labor, materials and/or equipment for the performance of this Contract.

6. Site Investigation Reports

The Contractor, in preparing the Bid, shall rely on any Site Investigation Reports referred to in the **SCC** supplemented by any information obtained by the Contractor.

7. Warranty

- 7.1. In case the Contractor fails to undertake the repair works under Section 62.2.2 of the 2016 revised IRR, the Procuring Entity shall forfeit its performance security, subject its property(ies) to attachment or garnishment proceedings, and perpetually disqualify it from participating in any public bidding. All payables of the GOP in his favor shall be offset to recover the costs.
- 7.2. The warranty against Structural Defects/Failures, except that occasioned-on force majeure, shall cover the period from the date of issuance of the Certificate of Final Acceptance by the Procuring Entity. Specific duration of the warranty is found in the **SCC**.

8. Liability of the Contractor

Subject to additional provisions, if any, set forth in the **SCC**, the Contractor's liability under this Contract shall be as provided by the laws of the Republic of the Philippines.

If the Contractor is a joint venture, all partners to the joint venture shall be jointly and severally liable to the Procuring Entity.

9. Termination for Other Causes

Contract termination shall be initiated in case it is determined *prima facie* by the Procuring Entity that the Contractor has engaged, before, or during the implementation of the contract, in unlawful deeds and behaviors relative to contract acquisition and implementation, such as, but not limited to corrupt, fraudulent, collusive, coercive, and obstructive practices as stated in **ITB** Clause 4.

10. Dayworks

Subject to the guidelines on Variation Order in Annex "E" of the 2016 revised IRR of RA No. 9184, and if applicable as indicated in the **SCC**, the Dayworks rates in the Contractor's Bid shall be used for small additional amounts of work only when the

Procuring Entity's Representative has given written instructions in advance for additional work to be paid for in that way.

11. Program of Work

11.1. The Contractor shall submit to the Procuring Entity's Representative for approval the said Program of Work showing the general methods, arrangements, order, and timing for all the activities in the Works. The submissions of the Program of Work are indicated in the **SCC**.

11.2. The Contractor shall submit to the Procuring Entity's Representative for approval an updated Program of Work at intervals no longer than the period stated in the **SCC**. If the Contractor does not submit an updated Program of Work within this period, the Procuring Entity's Representative may withhold the amount stated in the **SCC** from the next payment certificate and continue to withhold this amount until the next payment after the date on which the overdue Program of Work has been submitted.

12. Instructions, Inspections and Audits

The Contractor shall permit the GOP or the Procuring Entity to inspect the Contractor's accounts and records relating to the performance of the Contractor and to have them audited by auditors of the GOP or the Procuring Entity, as may be required.

13. Advance Payment

The Procuring Entity shall, upon a written request of the Contractor which shall be submitted as a Contract document, make an advance payment to the Contractor in an amount not exceeding fifteen percent (15%) of the total contract price, to be made in lump sum, or at the most two installments according to a schedule specified in the **SCC**, subject to the requirements in Annex "E" of the 2016 revised IRR of RA No. 9184.

14. Progress Payments

The Contractor may submit a request for payment for Work accomplished. Such requests for payment shall be verified and certified by the Procuring Entity's Representative/Project Engineer. Except as otherwise stipulated in the **SCC**, materials and equipment delivered on the site but not completely put in place shall not be included for payment.

15. Operating and Maintenance Manuals

15.1. If required, the Contractor will provide "as built" Drawings and/or operating and maintenance manuals as specified in the **SCC**.

15.2. If the Contractor does not provide the Drawings and/or manuals by the dates stated above, or they do not receive the Procuring Entity's Representative's approval, the Procuring Entity's Representative may withhold the amount stated in the **SCC** from payments due to the Contractor.


Section V. Special Conditions of Contract


Special Conditions of Contract

GCC Clause	
2	The intended completion date is 90 calendar days.
4.1	<i>The procuring entity shall give possession of all parts of the site to the contractor within 7 days from receipt of NTP.</i>
6	The site investigation reports are: <i>None</i>
7.2	[In case of permanent structures, such as buildings of types 4 and 5 as classified under the National Building Code of the Philippines and other structures made of steel, iron, or concrete which comply with relevant structural codes (e.g., DPWH Standard Specifications), such as, but not limited to, steel/concrete bridges, flyovers, aircraft movement areas, ports, dams, tunnels, filtration and treatment plants, sewerage systems, power plants, transmission and communication towers, railway system, and other similar permanent structures:] Fifteen (15) years. .
10	No dayworks are applicable to the contract.
11.1	The Contractor shall submit the Program of Work to the Procuring Entity's Representative within 15 days of delivery of the Notice of Award.
11.2	The amount to be withheld for late submission of an updated Program of Work is 1% of contract amount.
13	The amount of the advance payment is 15% of the contract amount.
14	No further instructions
15.1	The date by which "as built" drawings are required is within 15 days upon issuance of Certificate of completion.
15.2	The amount to be withheld for failing to produce "as built" drawings and/or operating and maintenance manuals by the date required is 5% of the contract amount.

Section VI. Specifications

Section VII. Drawings

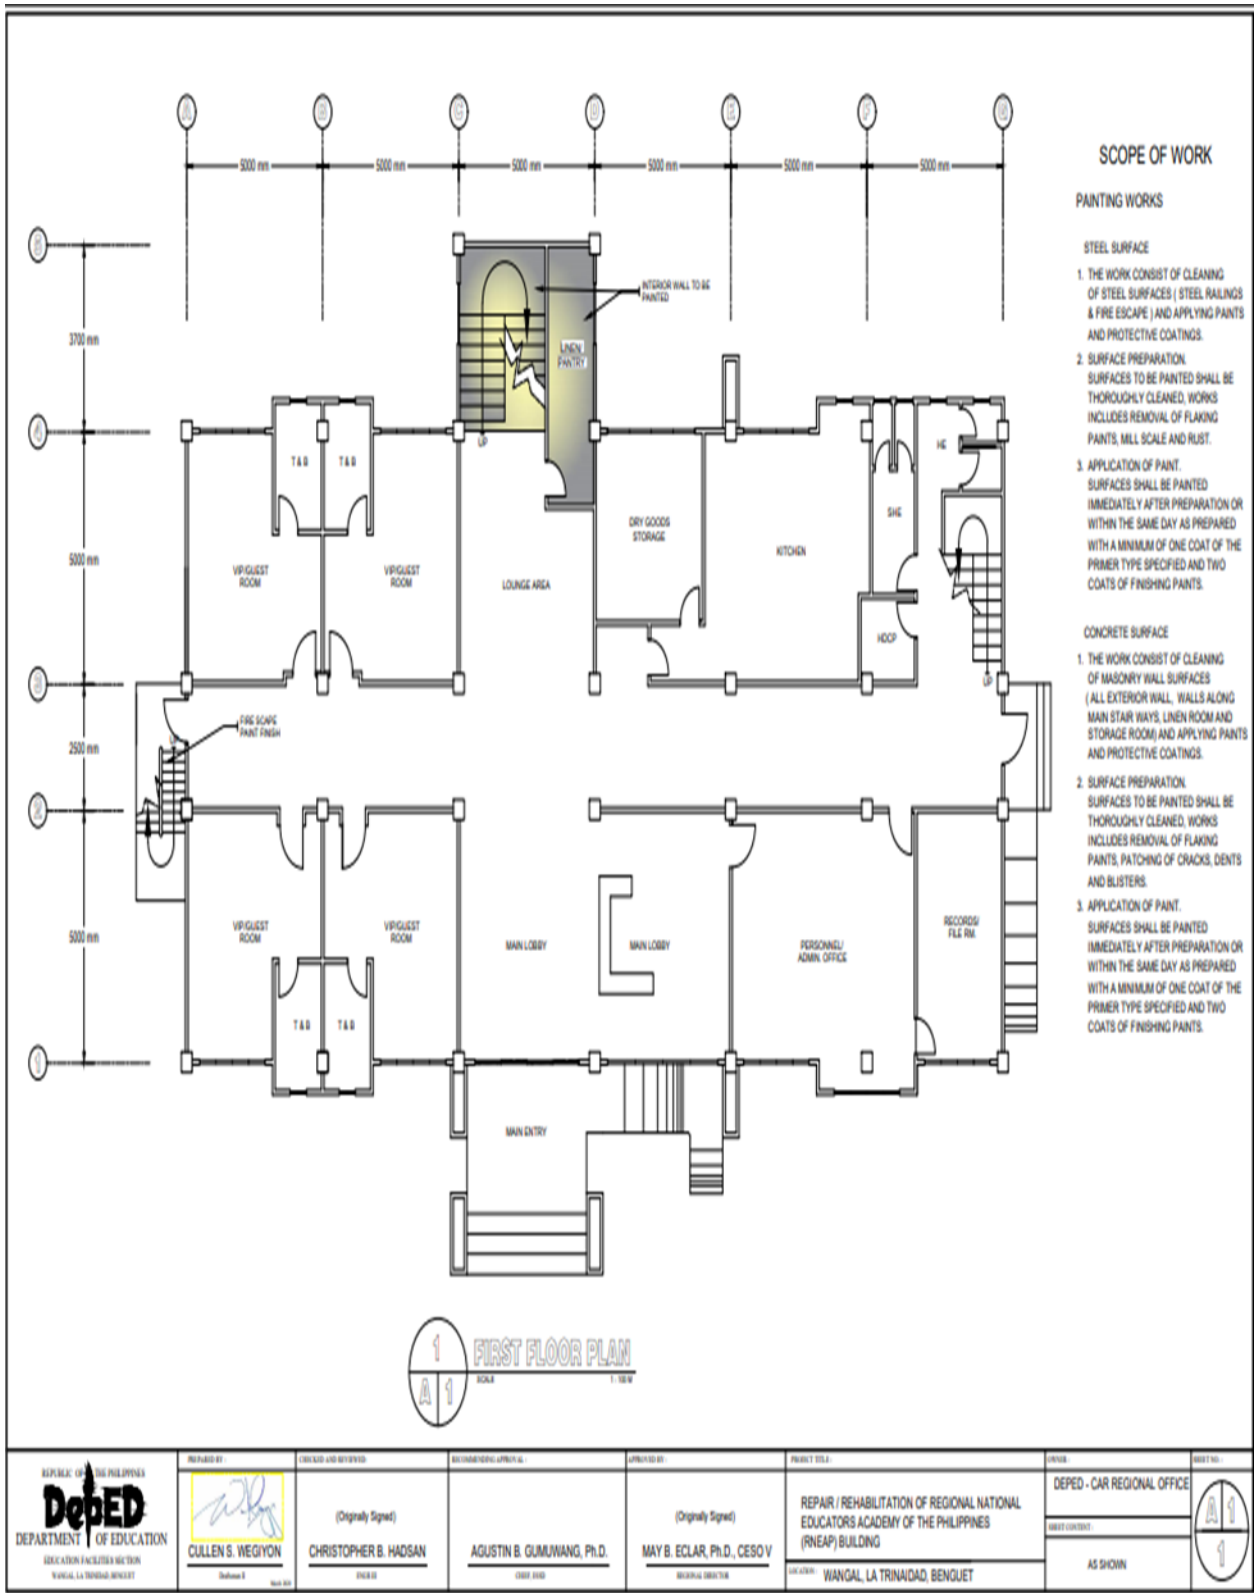

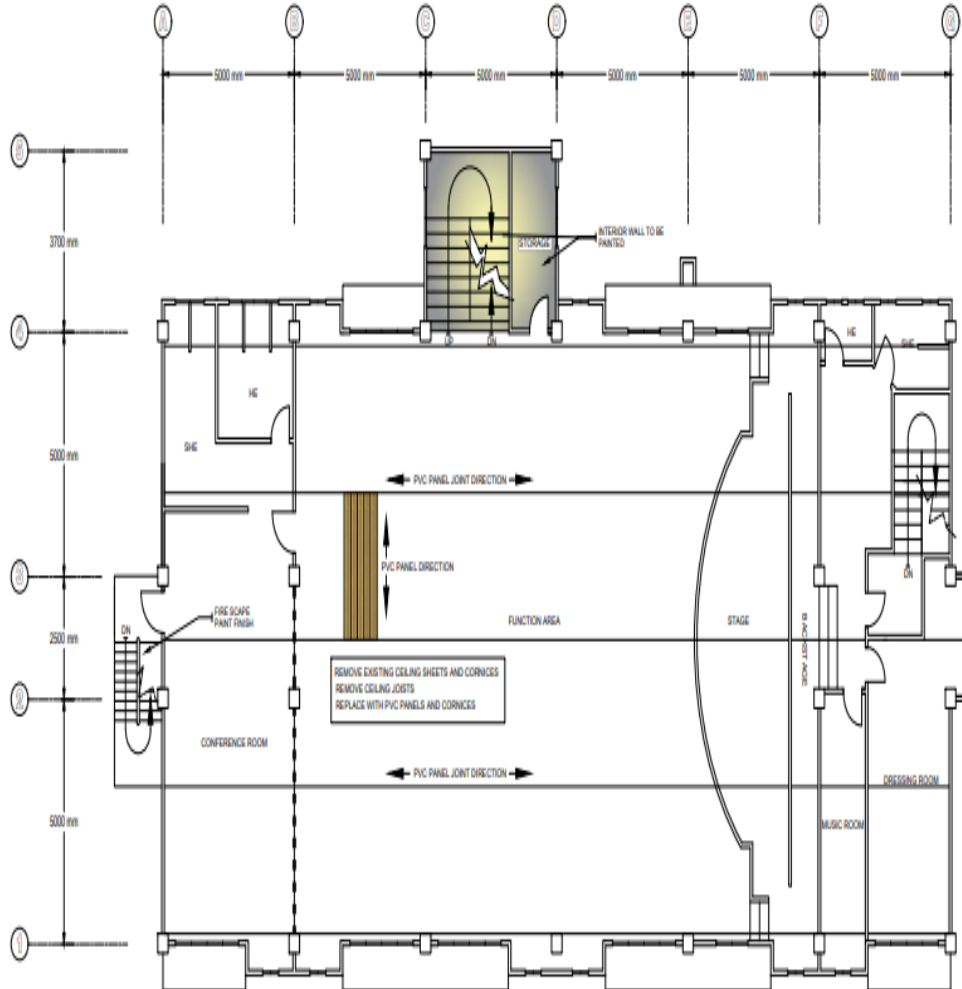

SCOPE OF WORK

PAINTING WORKS

- STEEL SURFACE**
1. THE WORK CONSIST OF CLEANING OF STEEL SURFACES (STEEL RAILINGS & FIRE ESCAPE) AND APPLYING PAINTS AND PROTECTIVE COATINGS.
 2. SURFACE PREPARATION. SURFACES TO BE PAINTED SHALL BE THOROUGHLY CLEANED. WORKS INCLUDES REMOVAL OF FLAKING PAINTS, MILL SCALE AND RUST.
 3. APPLICATION OF PAINT. SURFACES SHALL BE PAINTED IMMEDIATELY AFTER PREPARATION OR WITHIN THE SAME DAY AS PREPARED WITH A MINIMUM OF ONE COAT OF THE PRIMER TYPE SPECIFIED AND TWO COATS OF FINISHING PAINTS.


- CONCRETE SURFACE**
1. THE WORK CONSIST OF CLEANING OF MASONRY WALL SURFACES (ALL EXTERIOR WALL, WALLS ALONG MAIN STAIR WAYS, LINEN ROOM AND STORAGE ROOM) AND APPLYING PAINTS AND PROTECTIVE COATINGS.
 2. SURFACE PREPARATION. SURFACES TO BE PAINTED SHALL BE THOROUGHLY CLEANED. WORKS INCLUDES REMOVAL OF FLAKING PAINTS, PATCHING OF CRACKS, DENTS AND BLISTERS.
 3. APPLICATION OF PAINT. SURFACES SHALL BE PAINTED IMMEDIATELY AFTER PREPARATION OR WITHIN THE SAME DAY AS PREPARED WITH A MINIMUM OF ONE COAT OF THE PRIMER TYPE SPECIFIED AND TWO COATS OF FINISHING PAINTS.


CARPENTRY WORKS

- CEILING WORKS**
1. THE WORK CONSIST OF REMOVAL EXISTING CEILING SHEETS, JOISTS & CORNICES.
 2. REPLACE EXISTING CEILING JOISTS WITH LIGHT WEIGHT METAL MATERIALS. CARRYING CHANNEL SHALL NOT EXCEED A SPACING OF 1200mm IN EITHER DIRECTION, AND METAL FURRING SHALL BE SPACED NOT GREATER THAN 800mm O.C. B.W.
 3. REPLACE EXISTING CEILING SHEETS WITH PVC PANELS. COLOR AND SHADE OF THE PANEL SHALL BE APPROVED BY THE HEAD OF OFFICE OR AUTHORIZED REPRESENTATIVE.

1
THIRD FLOOR PLAN & REFLECTIVE CEILING PLAN
SCALE 1:100

REPUBLIC OF THE PHILIPPINES DepED DEPARTMENT OF EDUCATION EDUCATION FACILITIES SECTION WANGAL, LA TRINIDAD, BENGUET	PREPARED BY: CULLEN S. WEGYON <small>Subdivision 2</small>	CHECKED AND APPROVED: (Originally Signed) CHRISTOPHER B. HADSAN <small>ENGINEER</small>	SUPERVISORIAL APPROVAL: AGUSTIN B. GUMUWANG, Ph.D. <small>CHIEF ENGINEER</small>	APPROVED BY: (Originally Signed) MAY B. ECLAR, Ph.D., CESO V <small>REGIONAL DIRECTOR</small>	PROJECT TITLE: REPAIR / REHABILITATION OF REGIONAL NATIONAL EDUCATORS ACADEMY OF THE PHILIPPINES (RNEAP) BUILDING <small>LOCATION: WANGAL, LA TRINIDAD, BENGUET</small>	OFFICE: DEPED - CAR REGIONAL OFFICE	
	SHEET CONTENT: AS SHOWN						
	SHEET NO.: 						

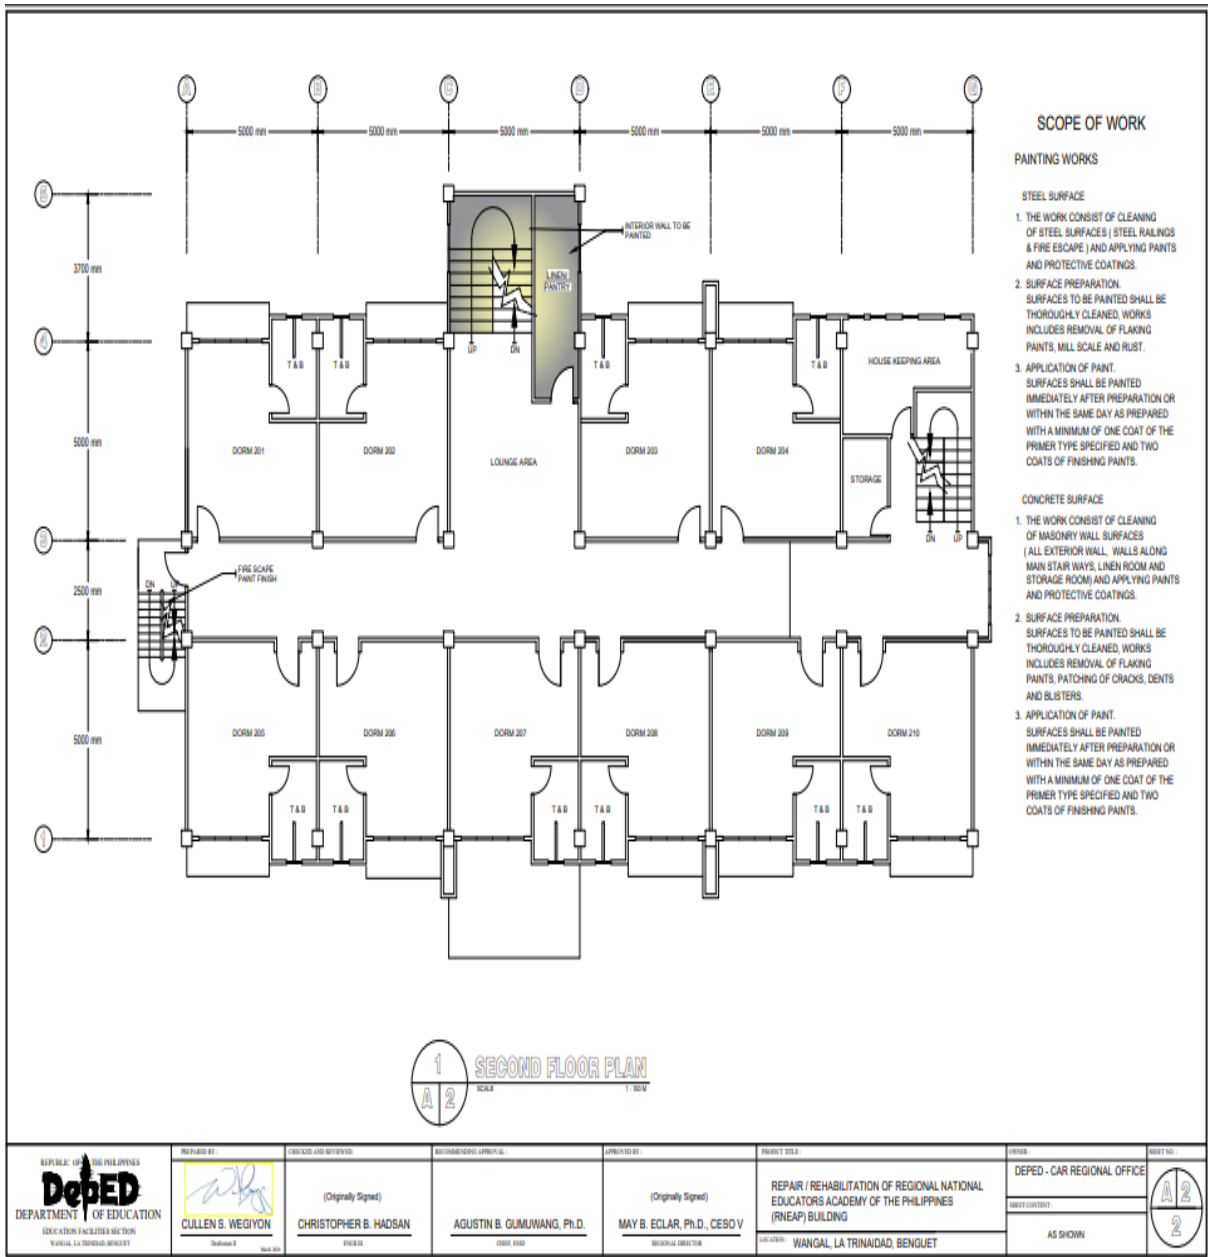


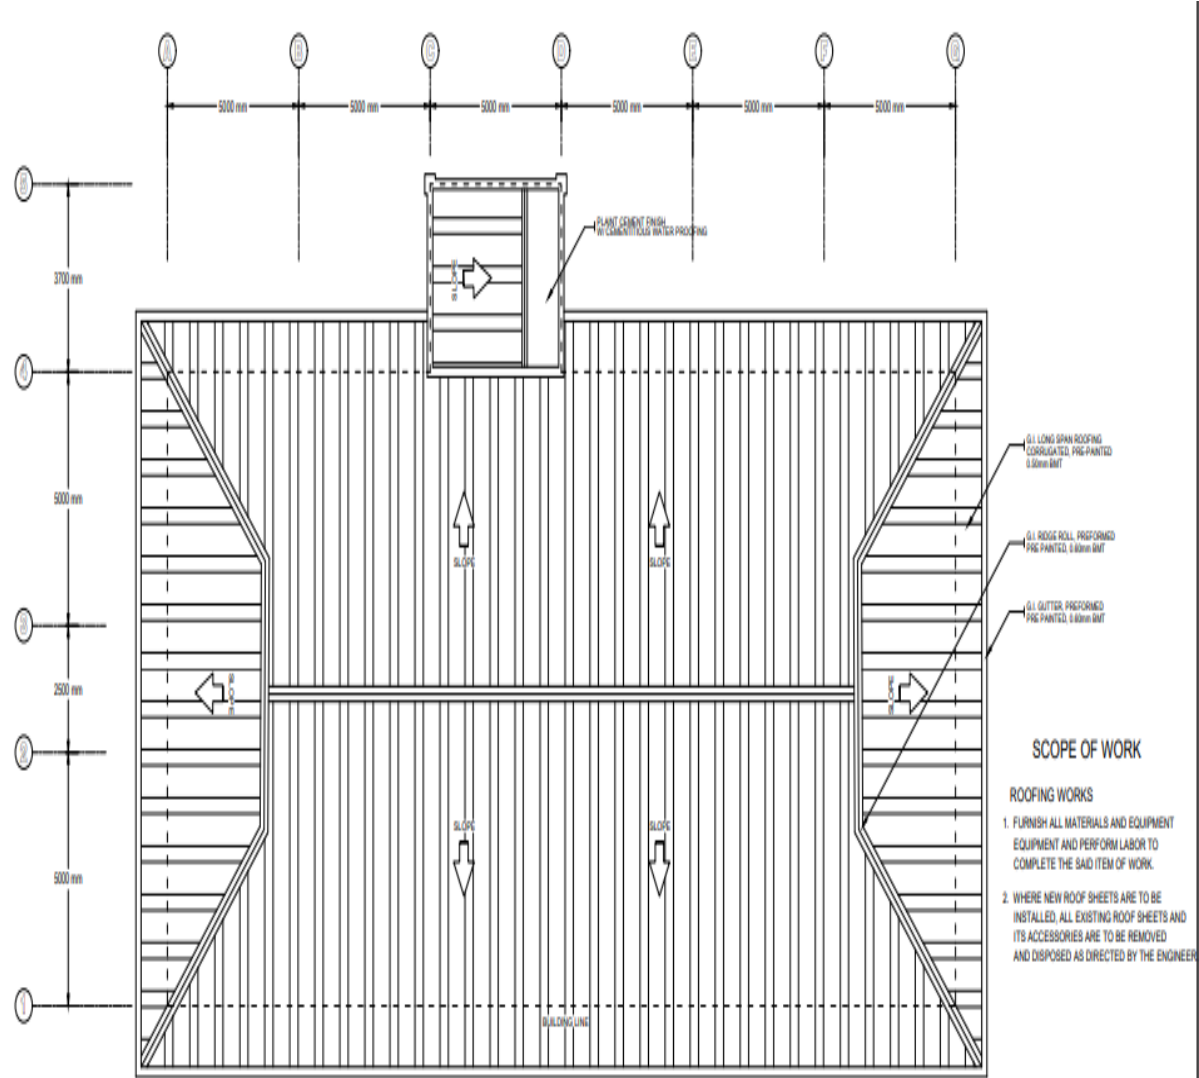

- SCOPE OF WORK**
- ROOFING WORKS**
1. FURNISH ALL MATERIALS AND EQUIPMENT EQUIPMENT AND PERFORM LABOR TO COMPLETE THE SAID ITEM OF WORK.
 2. WHERE NEW ROOF SHEETS ARE TO BE INSTALLED, ALL EXISTING ROOF SHEETS AND ITS ACCESSORIES ARE TO BE REMOVED AND DISPOSED AS DIRECTED BY THE ENGINEER

1 ROOF PLAN
SCALE 1:100M

<p>REPUBLIC OF THE PHILIPPINES DepED DEPARTMENT OF EDUCATION EDUCATION FACILITIES DIVISION WANGAL, LA TRINIDAD, BENGUET</p>	<p>PREPARED BY:</p> <p>CULLEN S. WEGIYON DESIGNER</p>	<p>CHECKED AND REVIEWED:</p> <p>(Originaly Signed)</p> <p>CHRISTOPHER B. HADSAN ENGINEER</p>	<p>RECOMMENDING APPROVAL:</p> <p>AGUSTIN B. GUMUWANG, Ph.D. CHIEF ENGINEER</p>	<p>APPROVED BY:</p> <p>(Originaly Signed)</p> <p>MAY B. ECLAR, Ph.D., CESO V REGIONAL DIRECTOR</p>	<p>PROJECT TITLE:</p> <p>REPAIR / REHABILITATION OF REGIONAL NATIONAL EDUCATORS ACADEMY OF THE PHILIPPINES (RNEAP) BUILDING</p> <p>LOCATION: WANGAL, LA TRINIDAD, BENGUET</p>	<p>OFFICE:</p> <p>DEPED - CAR REGIONAL OFFICE</p> <p>PROJECT CONTENT:</p> <p>AS SHOWN</p>	<p>PROJECT NO.:</p>

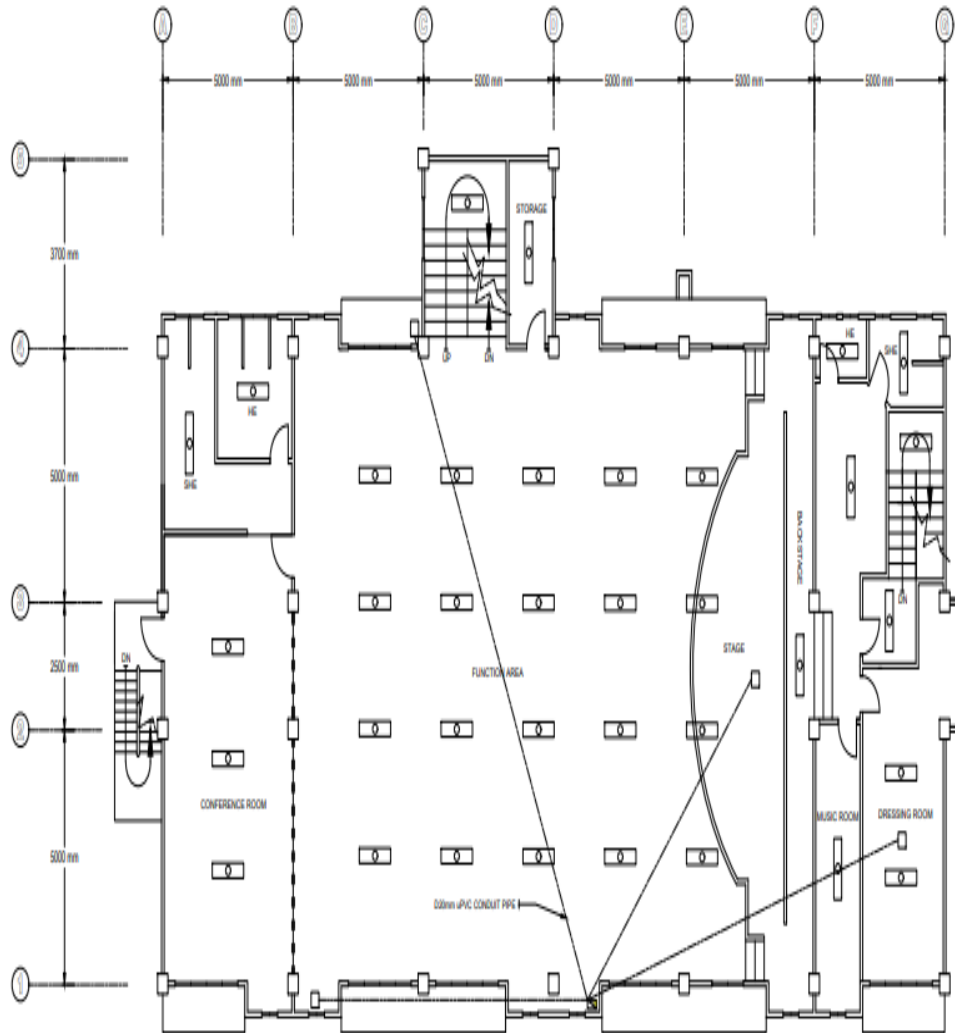

SCOPE OF WORK

ELECTRICAL WORKS

LIGHTING FIXTURES

1. FURNISH ALL MATERIALS AND EQUIPMENT AND PERFORM LABOR TO COMPLETE THE SAID ITEM OF WORK.
2. WHERE NEW LIGHTING ARE TO BE INSTALLED, ALL EXISTING LIGHTINGS SHALL BE REMOVED AND DISPOSED AS DIRECTED BY THE ENGINEER.
3. WORK ALSO INCLUDE INSTALLATION OF INTERNET CONNECTION ROUGH IN AND WIRE.

1
THIRD FLOOR LIGHTING LAYOUT
 SCALE: 1:100

 DEPED DEPARTMENT OF EDUCATION EDUCATION FACILITIES SECTION WANGAL, LA TRINIDAD, BENGUET	PREPARED BY: CULLEN S. WEGIYON <small>DESIGNER</small>	CHECKED AND REVIEWED: (Originally Signed) CHRISTOPHER B. HAOSAN <small>ENGINEER</small>	RECOMMENDED APPROVAL: AGUSTIN B. GUMUJANG, Ph.D. <small>CHIEF ENGINEER</small>	APPROVED BY: (Originally Signed) MAY B. ECLAR, Ph.D., CESO V <small>REGIONAL DIRECTOR</small>	PROJECT TITLE: REPAIR / REHABILITATION OF REGIONAL NATIONAL EDUCATORS ACADEMY OF THE PHILIPPINES (RNEAP) BUILDING LOCATION: WANGAL, LA TRINIDAD, BENGUET	ISSUE: DEPED - CAR REGIONAL OFFICE	SHEET NO.:
	SHEET CONTENT: AS SHOWN						

Section VIII. Bill of Quantities

(INSERT LETTER HEAD HERE)

PROGRAM OF WORKS

BILL OF QUANTITIES

OFFICE: DepED - CAR REGIONAL OFFICE			DATE:			
REGION: CAR			BUDGET ALLOCATION:			
			ESTIMATED GOVERNMENT EXPENSES:			
DIVISION:			APPROVED BUDGET FOR THE PROJECT:			
PROJECT DESCRIPTION: REPAIR/REHABILITATION OF REGIONAL-NATIONAL EDUCATORS ACADEMY OF THE PHILIPPINES (RNEAP) BUILDING			COMPLETION PERIOD:		90 CD	
			REQUIRED MANPOWER: PROJECT ENGINEER / FOREMAN, SKILLED WORKERS AND LABORERS			
PLAN NO.:			REQUIRED EQUIPMENTS: ASSORTED HAND AND POWER TOOLS			
LOCATION: DepED- CAR Regional Office COMPOUND, WANGAL, LA TRINIDAD, BENGUET						
ITEM NO.	WORK DESCRIPTION	% OF TOTAL	UNIT	QUANTITY	TOTAL COST	REMARKS
	General Requirements		lot	1.00		
5.00	Masonry Works		sq m	6.03		
8.00	Roofing Works		sq.m.	564.00		
9.00	Ceiling and Carpentry Works		lot	1.00		
10.00	Electrical Works		lot	1.00		
13.00	Painting Works		sq.m.	1,509.85		
15.00	Others		lot	1.00		
I.	DIRECT COST					
II.	INDIRECT COST (___% of I)					
III	WITH HOLDING TAX AND VAT (5% OF I + II)					
IV	TOTAL CONSTRUCTION COST					

PREPARED BY:

Contractor

Project: REPAIR/REHABILITATION OF REGIONAL-NATIONAL EDUCATORS ACADEMY OF THE PHILIPPINES (RNEAP) BUILDING

Location: DepEd CAR Compound, Wangal, La Trinidad, Benguet

DETAILED ESTIMATE

I.D. NO	DESCRIPTION	UNIT	QTY	UNIT COST		TOTAL COST		GRAND TOTAL
				MATERIAL	LABOR	MATERIAL	LABOR	
I.	General Requirements							
	Mobilization/Temporary Structures, Utilities and Services/Demobilization / Standard Billboard	lot	1.00					
	Safety and Health	lot	1.00					
	Sub-total							-
5.000	Masonry Works	sq m	6.03					
	Floor Topping	sq m	6.03					
13.140	Surface Preparation	sq.m.	6.03					
2.020	Portland Cement	bag	2.00					
2.050	Washed Sand	cu.m	0.50					
15.010	Waterproofing, Cementitious	gal	1.00					
8.040	Sub-total							-
8.000	Roofing Works	sq.m.	564.00					
8.010	Removal of Roofing Sheets	sq m	564.00					
8.020	Removal of Ridge Roll	pc	30.00					
8.030	Removal of Flashing	pc	6.00					
8.040	Removal of Gutter	pc	46.00					
8.090	G.I. Long-Span Roofing, Corrugated, Pre-Painted, 1220mm x 0.5mm BMT	pc	485.41					
8.070	G.I. Ridge Roll, Preformed, Pre-Painted, 0.610m x 2.440m x 0.6mm BMT	pc	30.00					
8.071	G.I. Gutter, Preformed, Pre-Painted, 0.610m x 2.440m x 0.6mm BMT	pc	42.00					
8.080	G.I. Flashing, Preformed, Pre-Painted, 0.610m x 2.440m x 0.4mm BMT	pc	6.00					
8.081	Valley Gutter, Ordinary, 0.610m x 2.440m x 0.4mm thk	pc	4.00					
8.310	Polyethylene Foam with Double Sided Aluminum 10mm thk	m	564.00					
8.090	J-Bolt (6mm dia.)	pc	3,800.00					
8.110	Blind Rivets	pc	400.00					
8.140	Silicon Sealant	tube	28.00					

	Sub-total							-
9.000	Ceiling and Carpentry Works	lot	1.00					
9.010	Removal of Ceiling (Third Floor & Pent House)	sq.m	408.36					
9.008	Removal of Ceiling Joist	bd.ft	1,272.00					
	Removal of Cornice	pc	95.00					
9.530	Metal Carrying Channel (12mm x 38mm x 5m x 0.8mm thk)	pc	82.00					
9.550	Metal Double Furring Channel (19mm x 50mm x 5m x 0.5mm thk)	pc	146.00					
9.570	Wall Angle 1" x 1" x 10'	pc	95.00					
9.580	W Clip	pc	687.00					
9.590	Suspension Clip & Rod Joiner	pc	388.00					
9.600	Steel Angle Bracket	pc	388.00					
9.610	Round Bar Hanger (8 mm diam.)	kg	388.00					
9.710	250x3028mm PVC Panel	pc	325.00					
9.730	H-Joint Moulding, PVC, 3600mm	pc	44.00					
9.771	14.5x63x3028mm Cornice PVC,	pc	95.00					
9.780	No-Nail Adhesive, 330cc	pc	20.00					
9.630	Blind Rivets	pc	3,147.00					
9.640	Nails (# 3)	kg	5.00					
	Sub-total							-
10.000	Electrical Works	lot	1.00					
10.001	Removal of Lighting Fixtures	pc	36.00					
10.740	12"x48" LED Ceiling Panel Lighting, 30-50W, Day Light White, 230V, Slim Type, can be surface or recessed mounted	set	36.00					
10.020	Electrical Conduit uPVC, 20mmØ	pc	17.00					
10.021	Long Elbow Electrical Conduit uPVC, 20mmØ	pc	4.00					
10.180	Junction Box, 4" x 4" PVC	pc	4.00					
12.550	PVC Cement	can	2.00					
	CAT 6, UTP Wire	l.m.	57.00					
	Sub-total							-
13.000	Painting Works	sq.m.	1,509.85					
	Concrete Surfaces							
	Exterior Wall	sq.m.	672.96					
13.140	Surface Preparation	sq.m.	672.96					
13.020	Latex, Flat	gal	17.00					
13.041	Latex, Gloss	gal	34.00					
13.050	Acri Color	qrt	34.00					
13.051	Tinting Color	qrt	1.00					

15.010	Waterproofing, Cementitious	gal	17.00					
13.030	Masonry Putty	gal	17.00					
13.051	Tinting Color	qrt	9.00					
13.150	Assorted Paint Brush/Roller	pc	4.00					
	Interior Wall (Along Main Stair Way Area, Linen and Storage Area)	sq.m.	321.16					
13.140	Surface Preparation	sq.m.	321.16					
13.020	Latex, Flat	gal	17.00					
13.041	Latex, Gloss	gal	17.00					
13.030	Masonry Putty	gal	9.00					
13.051	Tinting Color	qrt	5.00					
13.150	Assorted Paint Brush/Roller	pc	3.00					
	Crazy Cut Stone Finish	sq.m.	242.62					
13.140	Surface Preparation	sq.m.	242.62					
13.170	Wax Emulsion	gal	13.00					
13.150	Assorted Paint Brush/Roller	pc	3.00					
	Steel Surface (Fire Escape & Railings)	sq.m.	273.10					
13.140	Surface Preparation	sq.m.	273.10					
13.120	Primer, Epoxy	gal	14.00					
13.171	Rust Converter	gal	10.00					
13.081	Enamel, Gloss	gal	14.00					
13.090	Paint Thinner	L	5.00					
13.150	Assorted Paint Brush/Roller	pc	6.00					
	Sub-total							-
15.00	Others	lot	1.00					
	Scaffolding Rental	lot	1.00					
	Sub-total							-
	GENERAL REQUIREMENTS							-
I.	DIRECT COST							-
II.	INDIRECT COST (___% of I)							-
III.	TAX							-
IV.	TOTAL CONSTRUCTION COST							-

PREPARED BY:

Contractor

Section IX. Checklist of Technical and Financial Documents

Checklist of Technical and Financial Documents

I. TECHNICAL COMPONENT ENVELOPE

Class “A” Documents

Legal Documents

- (a) Valid PhilGEPS Registration Certificate (Platinum Membership) (all pages);
or
- (b) Registration certificate from Securities and Exchange Commission (SEC), Department of Trade and Industry (DTI) for sole proprietorship, or Cooperative Development Authority (CDA) for cooperatives or its equivalent document;
and
- (c) Mayor’s or Business permit issued by the city or municipality where the principal place of business of the prospective bidder is located, or the equivalent document for Exclusive Economic Zones or Areas;
and
- (e) Tax clearance per E.O. No. 398, s. 2005, as finally reviewed and approved by the Bureau of Internal Revenue (BIR).

Technical Documents

- (f) Statement of the prospective bidder of all its ongoing government and private contracts, including contracts awarded but not yet started, if any, whether similar or not similar in nature and complexity to the contract to be bid; **and**
- (g) Statement of the bidder’s Single Largest Completed Contract (SLCC) similar to the contract to be bid, except under conditions provided under the rules;
and
- (h) Philippine Contractors Accreditation Board (PCAB) License;
or
Special PCAB License in case of Joint Ventures;
and registration for the type and cost of the contract to be bid; **and**
- (i) Original copy of Bid Security. If in the form of a Surety Bond, submit also a certification issued by the Insurance Commission;
or
Original copy of Notarized Bid Securing Declaration; **and**
- (j) Project Requirements, which shall include the following:
 - a. Organizational chart for the contract to be bid;
 - b. List of contractor’s key personnel (*e.g.*, Project Manager, Project Engineers, Materials Engineers, and Foremen), to be assigned to the contract to be bid, with their complete qualification and experience data;
 - c. List of contractor’s major equipment units, which are owned, leased, and/or under purchase agreements, supported by proof of ownership or certification of availability of equipment from the equipment lessor/vendor for the duration of the project, as the case may be; **and**
- (k) Original duly signed Omnibus Sworn Statement (OSS);

and if applicable, Original Notarized Secretary's Certificate in case of a corporation, partnership, or cooperative; or Original Special Power of Attorney of all members of the joint venture giving full power and authority to its officer to sign the OSS and do acts to represent the Bidder.

Financial Documents

- (l) The prospective bidder's audited financial statements, showing, among others, the prospective bidder's total and current assets and liabilities, stamped "received" by the BIR or its duly accredited and authorized institutions, for the preceding calendar year which should not be earlier than two (2) years from the date of bid submission; **and**
- (m) The prospective bidder's computation of Net Financial Contracting Capacity (NFCC).

Class "B" Documents

- (n) If applicable, duly signed joint venture agreement (JVA) in accordance with RA No. 4566 and its IRR in case the joint venture is already in existence; **or**
duly notarized statements from all the potential joint venture partners stating that they will enter into and abide by the provisions of the JVA in the instance that the bid is successful.

II. FINANCIAL COMPONENT ENVELOPE

- (o) Original of duly signed and accomplished Financial Bid Form; **and**

Other documentary requirements under RA No. 9184

- (p) Original of duly signed Bid Prices in the Bill of Quantities; **and**
- (q) Duly accomplished Detailed Estimates Form, including a summary sheet indicating the unit prices of construction materials, labor rates, and equipment rentals used in coming up with the Bid; **and**
- (r) Cash Flow by Quarter.

